


5/18/2007 12:10:55 PM horrods O:\2006\0508-078 I-80 Environmental Study\4303_08\Sheet_Files\Roadway_Design\4303_Design_Typical.dgn

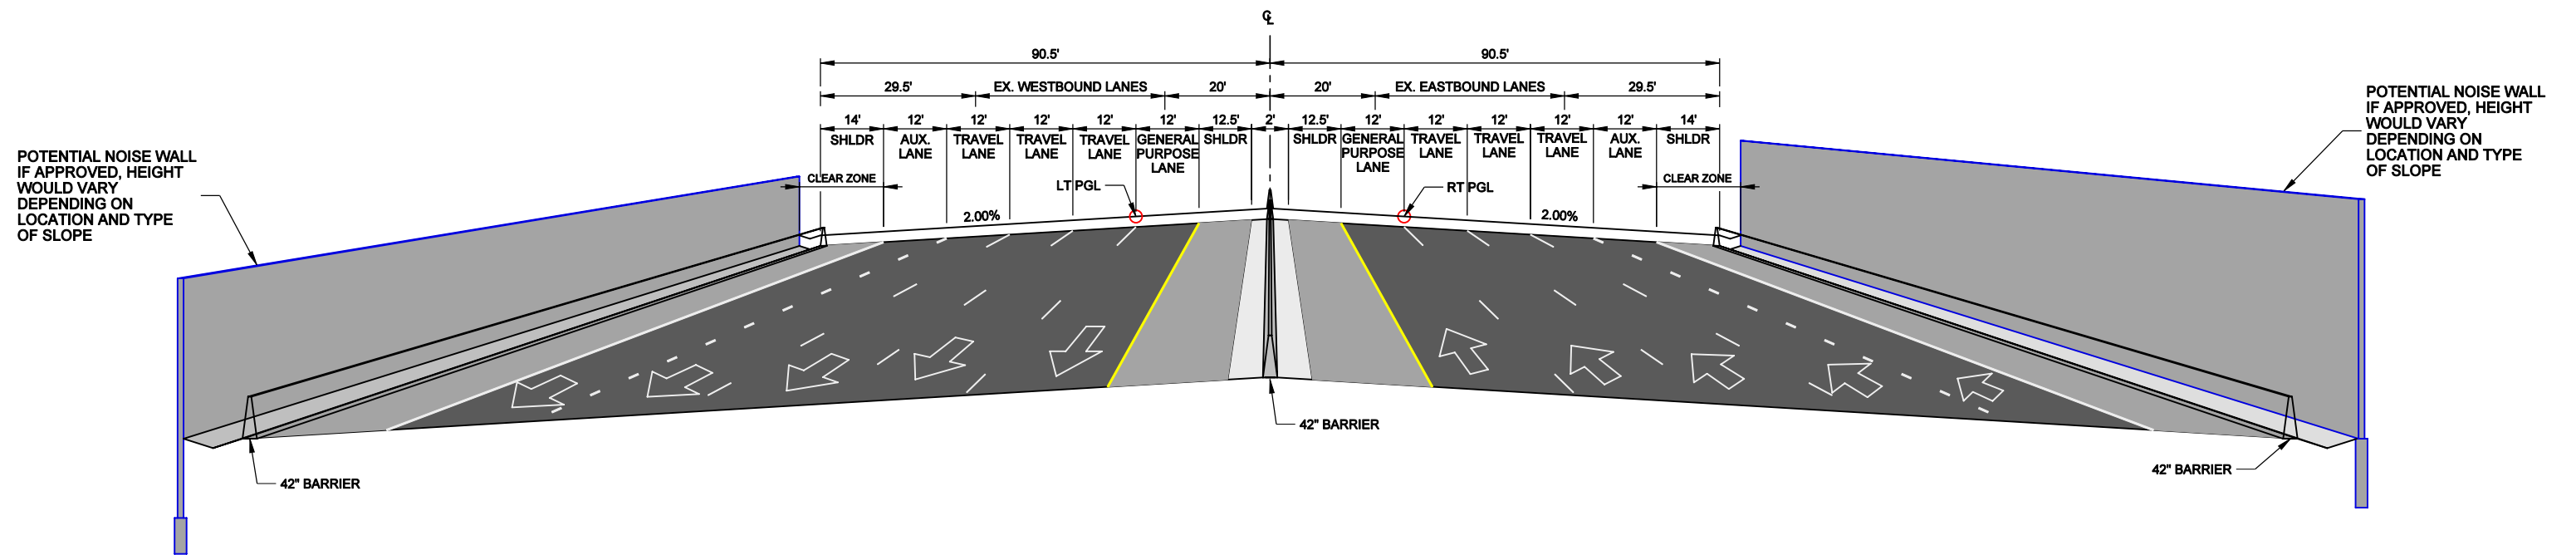

**PROPOSED
I-80 TYPICAL SECTION**
DESIGN SPEED 65 MPH
NTS

FIGURE 2-1 PROPOSED TYPICAL SECTION
I-80 STATE STREET to 1300 EAST - ENVIRONMENTAL STUDY